


NOTES:

- DO NOT SCALE FROM DRAWING. USE FIGURED DIMENSIONS ONLY.
- ALL DIMENSIONS TO BE CHECKED ON SITE.
- ANY DISCREPANCIES TO BE REPORTED TO THIS OFFICE PRIOR TO WORK COMMENCING.
- ALL STRUCTURAL STEEL TO BE ENCASED IN 60 MM FIRE RESISTANT CONSTRUCTION AS INDICATED OR PAINTED WITH INTUMESCENT PAINT. ALL FIRE PROTECTION WORK TO BE CERTIFIED BY SPECIALISTS.

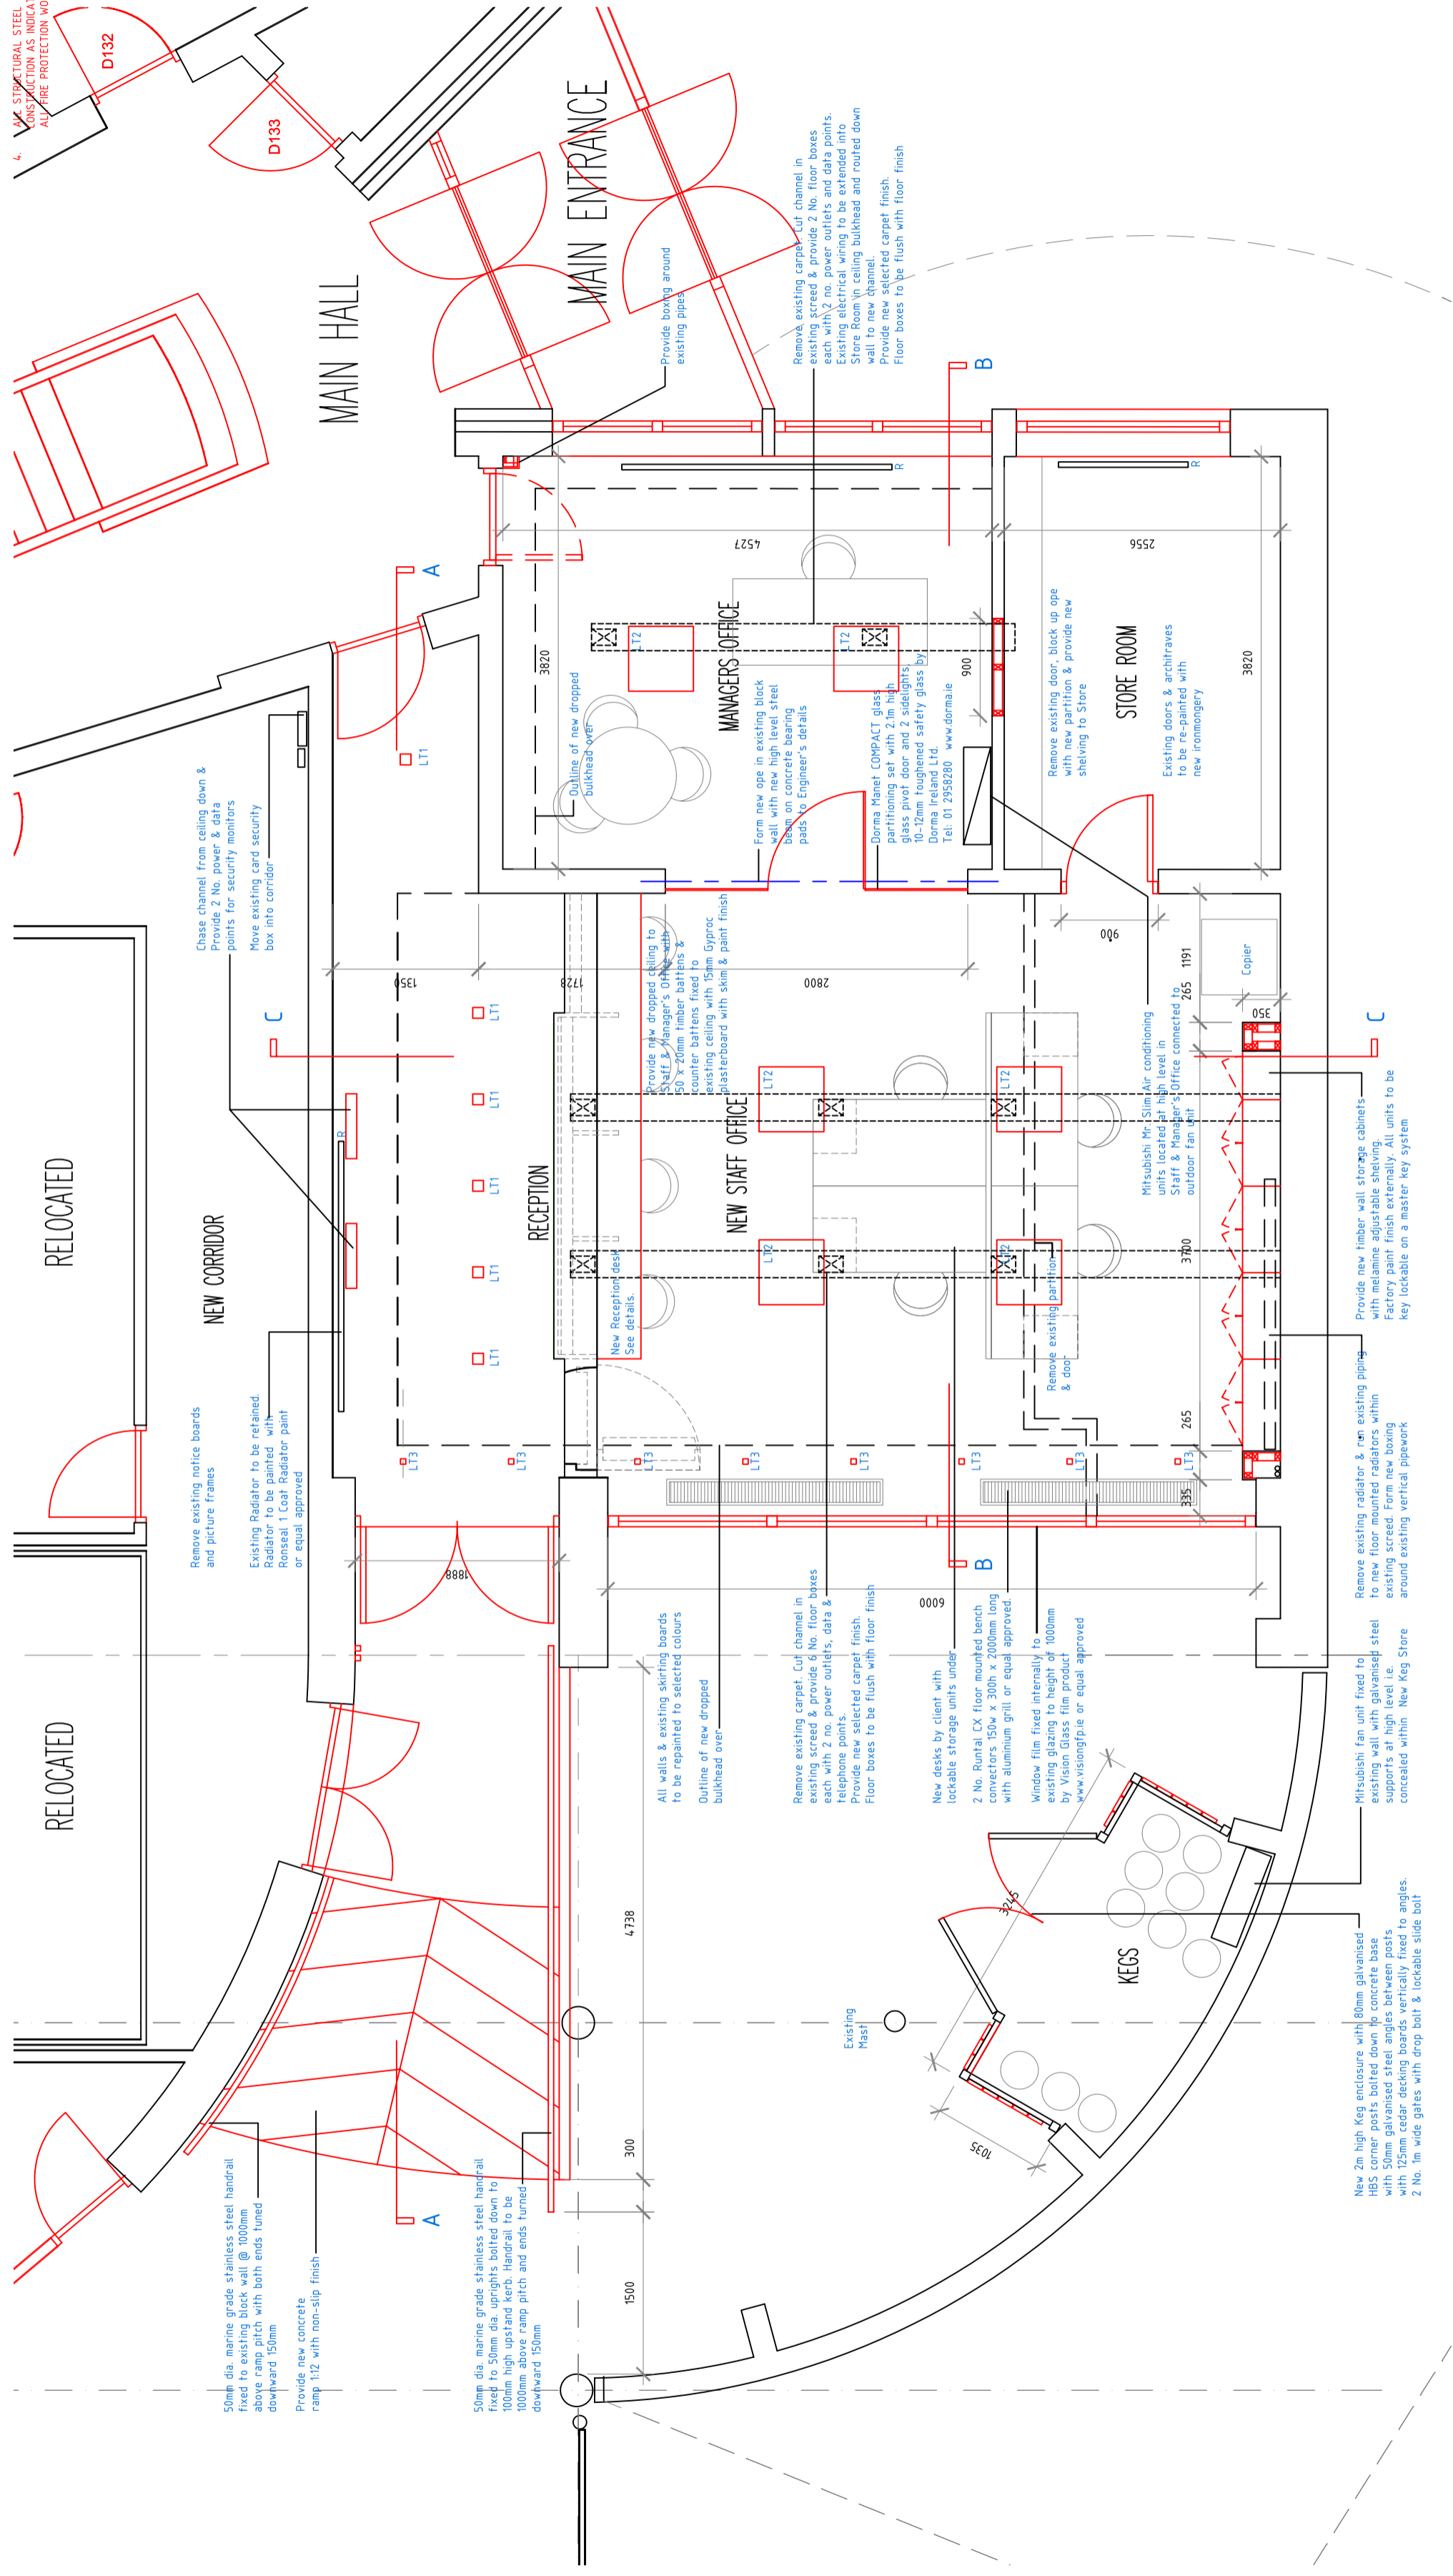

Ground Floor Plan
Scale 1:50

Rev.	Description	Date

J. McSweeney
Architects
HMG House
51 Connaught Road
Dublin 3

RIAL
Tel: 011 812 1655
Fax: 011 812 1600
Email: jmc@jmcswweeney.ie

Client:	Project:	Issue:	Drawling No.:
HOWTH YACHT CLUB	NEW STAFF & MANAGERS OFFICES		1127-T-01
	MARINA OFFICE WORKS		