



NOTES:


1. DO NOT SCALE FROM DRAWING. USE FIGURED DIMENSIONS ONLY.
2. ALL DIMENSIONS TO BE CHECKED ON SITE.
3. ANY DISCREPANCIES TO BE REPORTED TO THIS OFFICE PRIOR TO WORK COMMENCING.
4. ALL STRUCTURAL STEEL TO BE ENCASED IN 60 MIN FIRE RESISTANT CONSTRUCTION AS INDICATED OR PAINTED WITH INTUMESCENT PAINT. ALL FIRE PROTECTION WORK TO BE CERTIFIED BY SPECIALISTS.

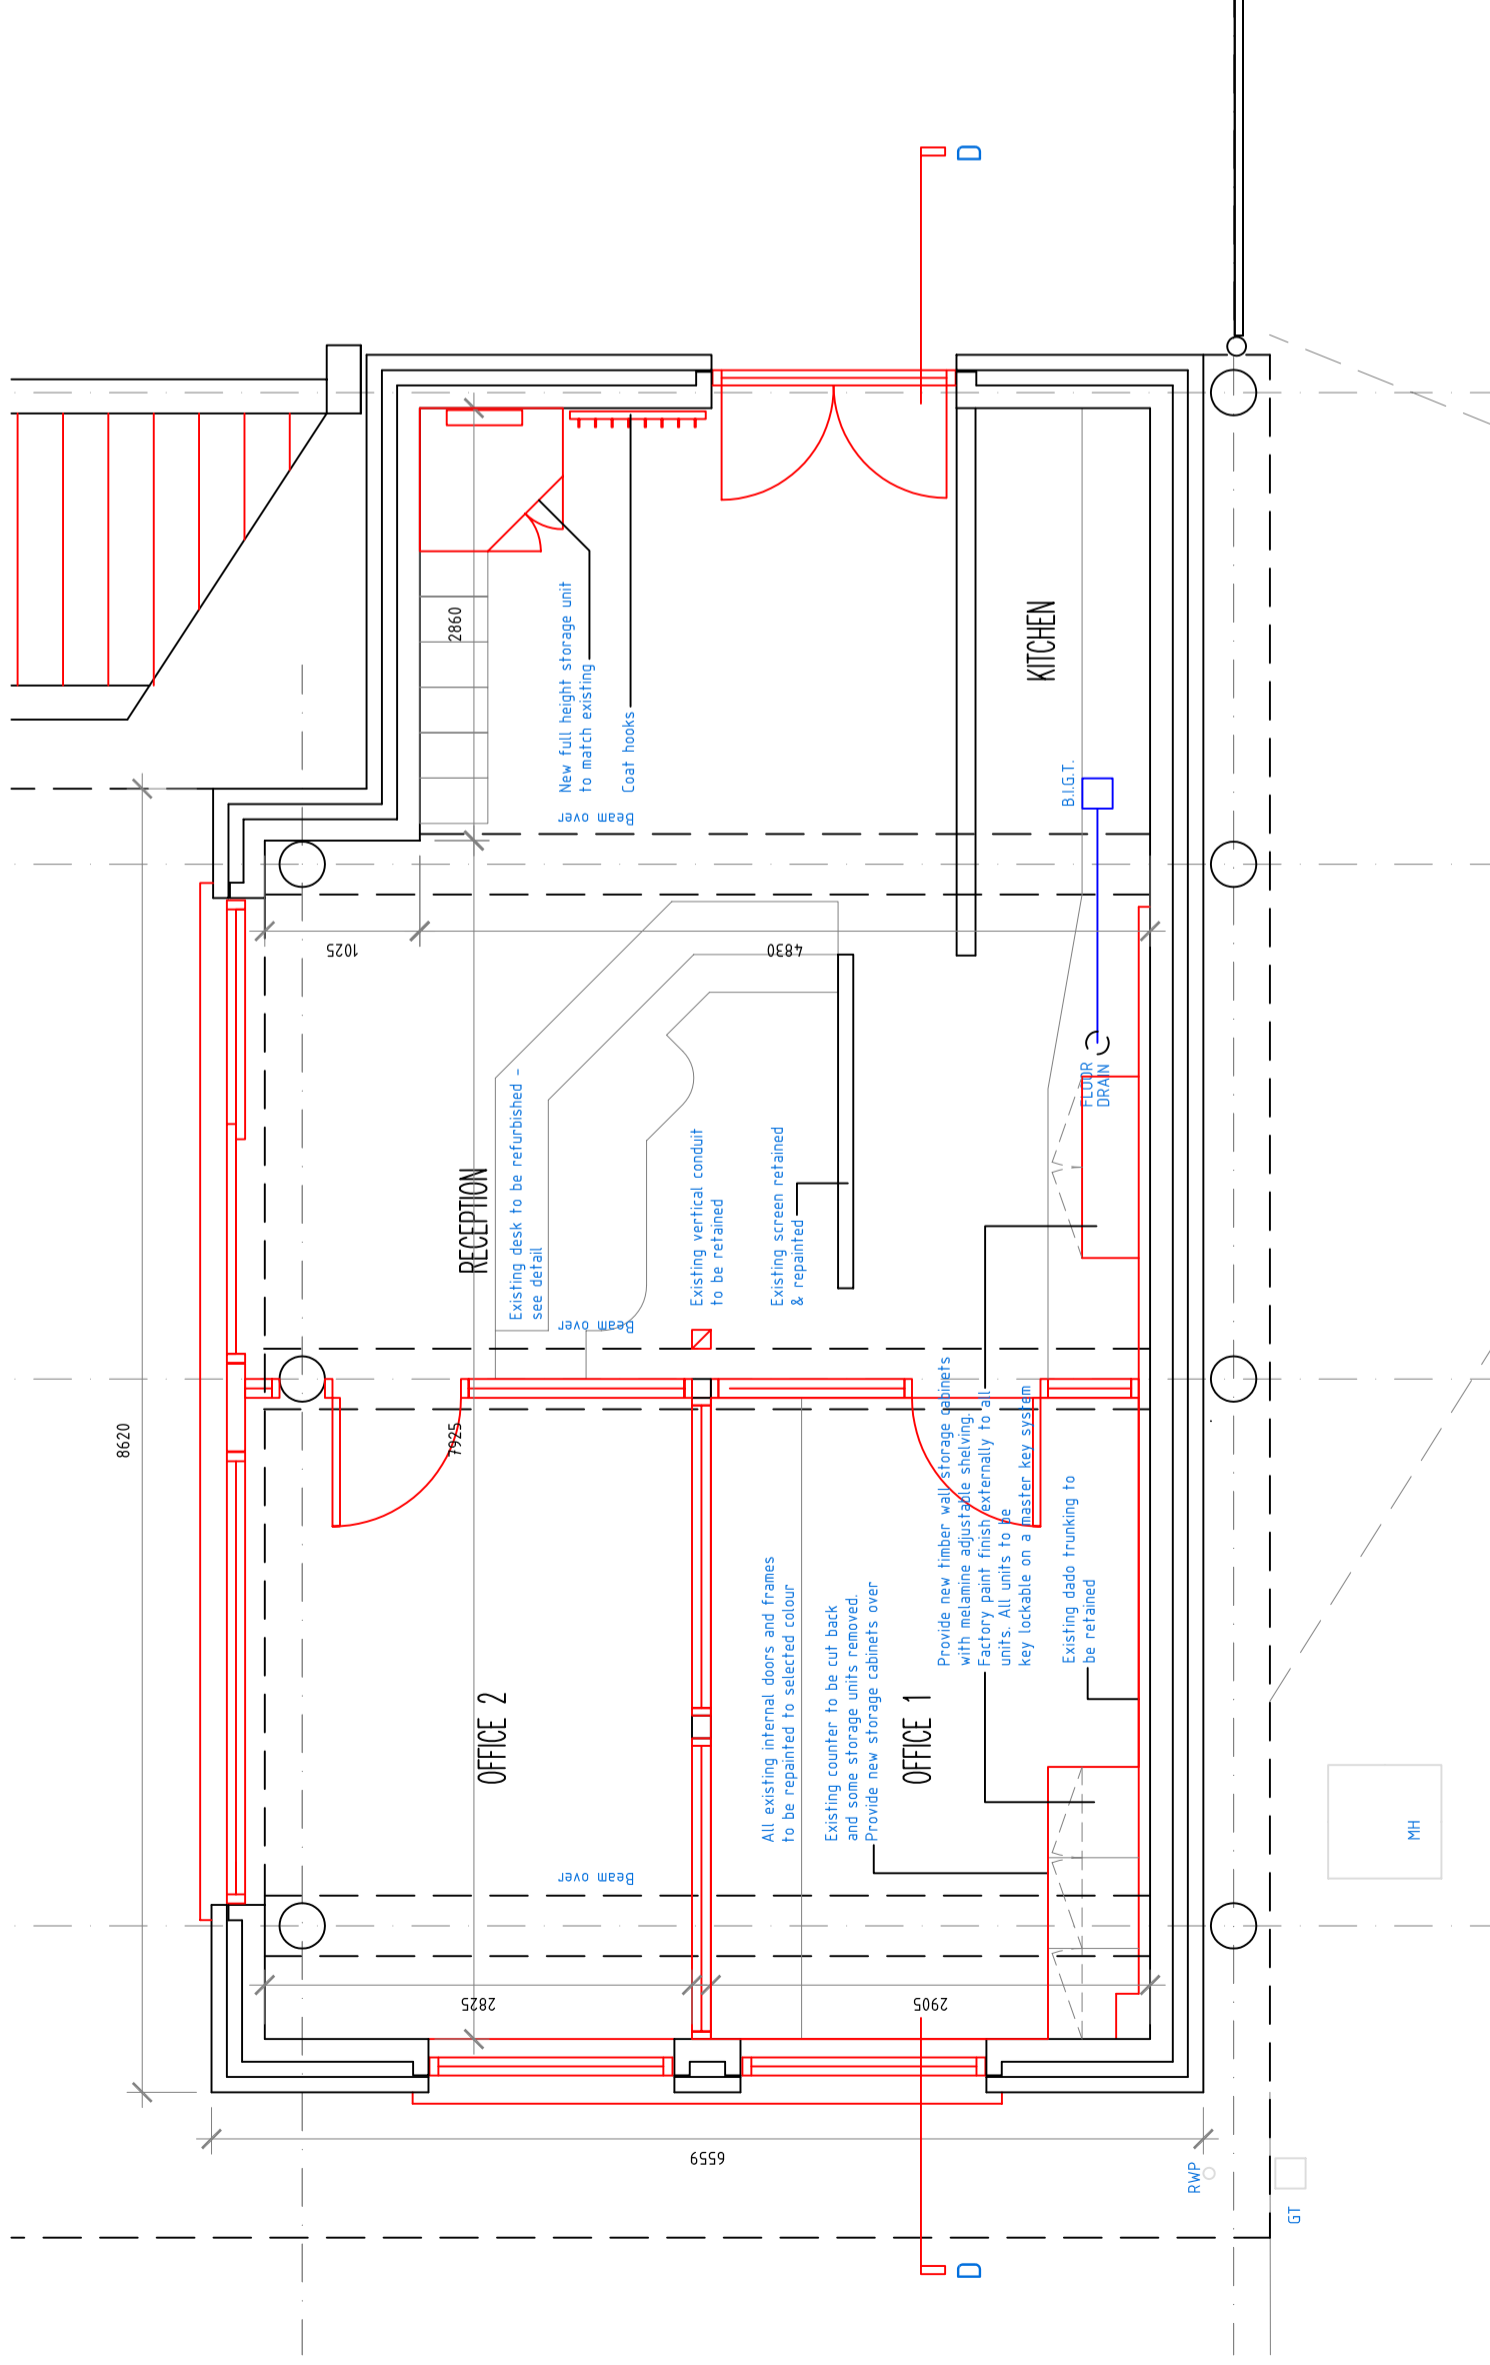


Marina Office Plan
Scale 1:50

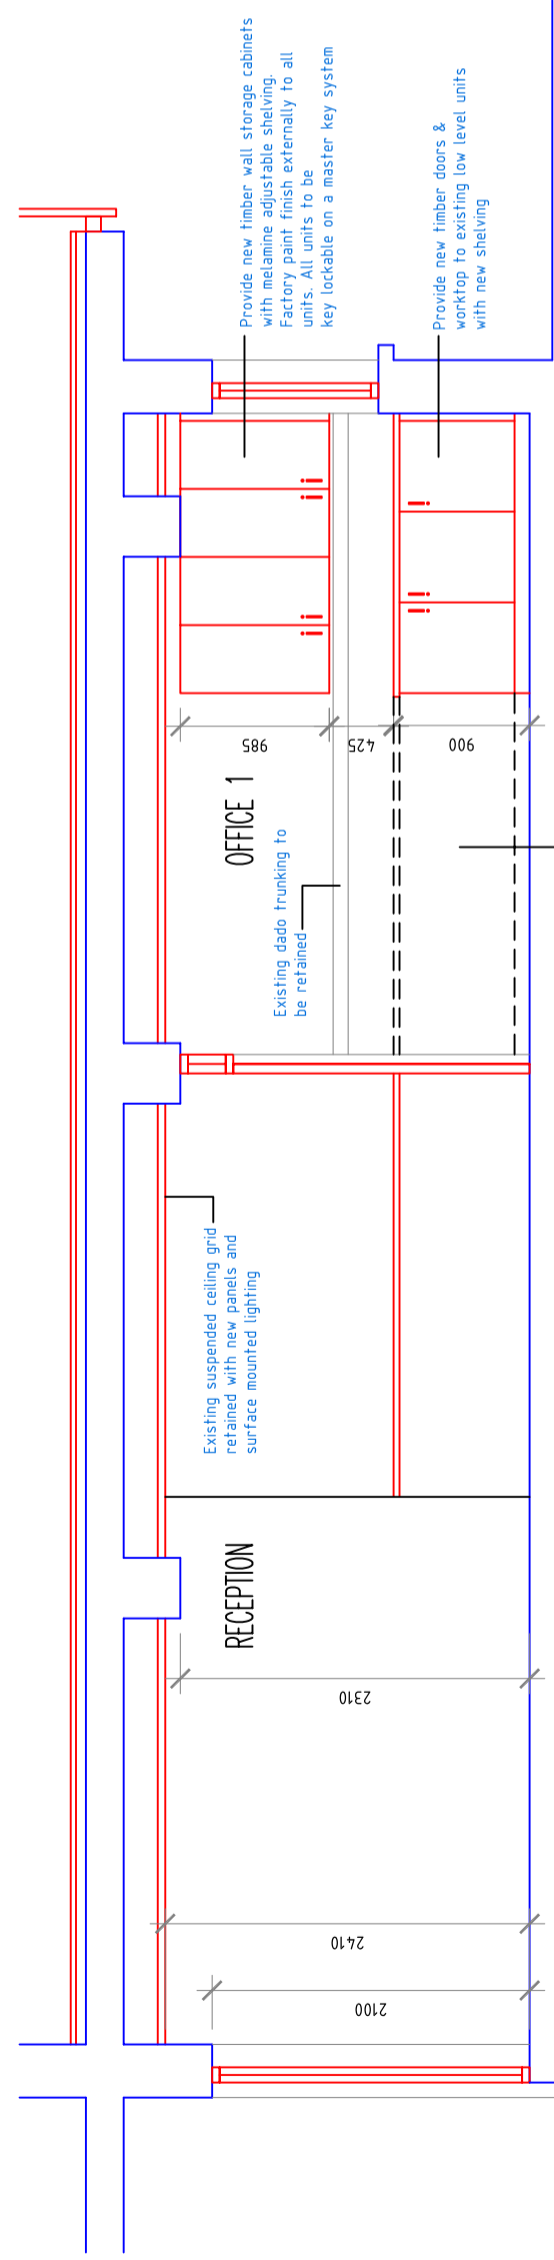

SECTION D-D

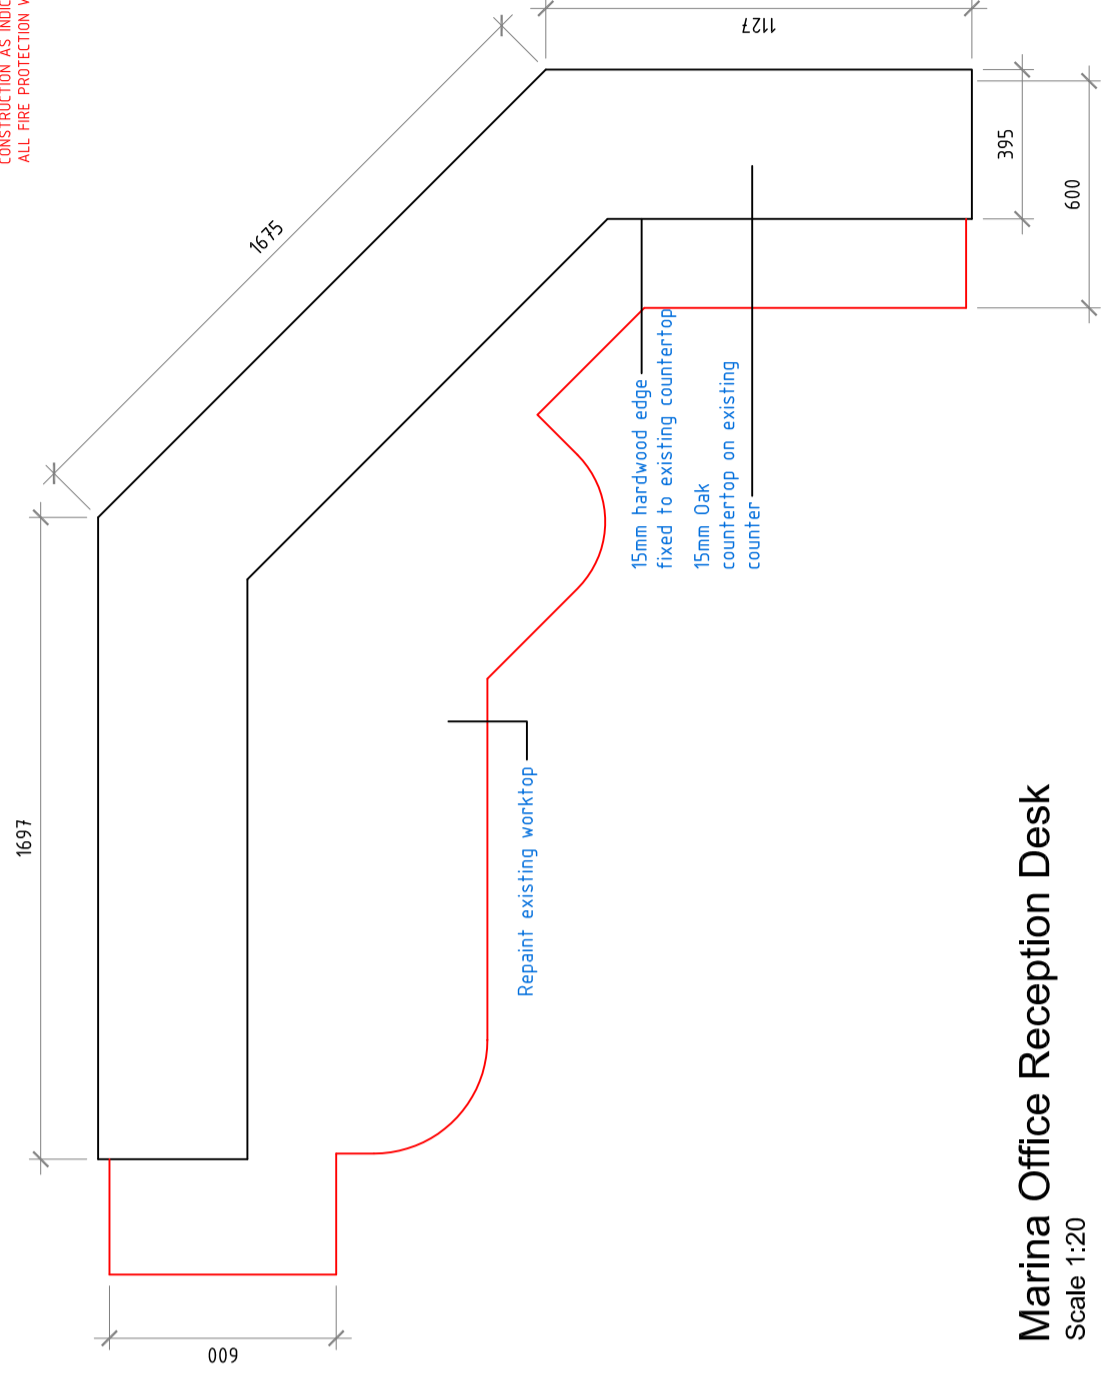

Marina Office Reception Desk
Scale 1:20

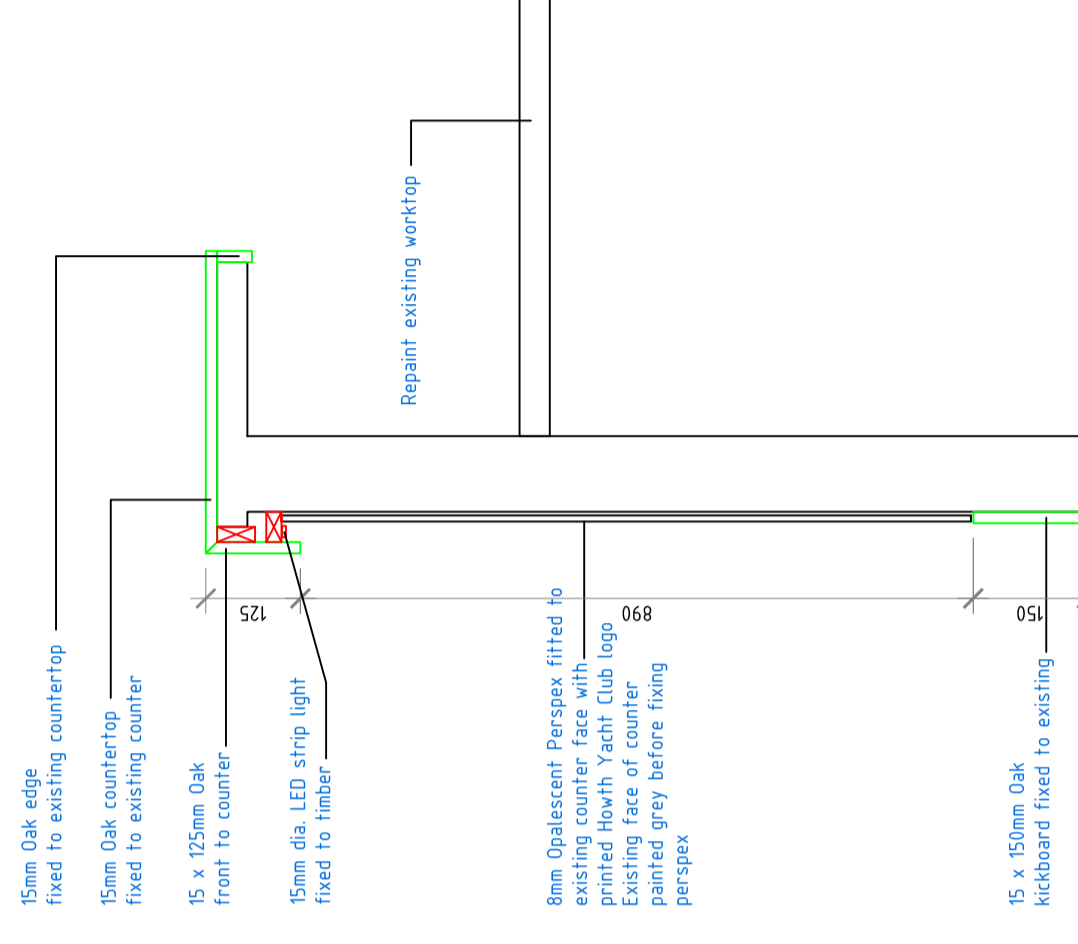

Marina Office Reception Desk Section
Scale 1:10

MARINA OFFICE DESK - ELECTRICAL
2 NO. DATA POINTS & 4 NO. POWER POINTS (COMPUTERS)
1 NO. POWER POINT AND AERIAL (VHF RADIO)
INTERCOM SECURITY, DOOR RELEASE
MAIN ENTRANCE, EXTERNAL DOORS, ACCESS GATE)
2 NO. TELEPHONE POINTS
1 DATA & 1 POWER POINT (SECURITY CAB COMPUTER)

Rev.	Description	Date

J. McSweeney Architects
R.I.A.L.
Tel: 001 873 4665
001 853 1400
51 Centerf Road
Dublin 3
Fax: 001 872 9554
Email: jmc@jcsweeney.ie

Client:	HOWTH YACHT CLUB
Project:	NEW STAFF & MANAGERS OFFICES MARINA OFFICE WORKS
Drawn By:	AS SKOVAN @ J2
Checkd By:	BD
Date:	OCT 2011
Issue:	
Revised:	
Drawn No.:	1127-T-04